



**CITY OF URBANA, ILLINOIS  
DEPARTMENT OF PUBLIC WORKS**

*ADMINISTRATION*

**MEMORANDUM**

**TO:** Bruce K. Walden, Chief Administrative Officer

**FROM:** William R. Gray, P. E., Public Works Director


**DATE:** July 18, 2002

**RE:** **West Urbana Pavement Marking Revision (Green Street)**

At the July 9, 2001 Committee of the Whole Meeting, the Urbana City Council moved and approved a street markings program as shaded on the attached markings map. The markings were subsequently installed by Public Works crews and have shown to be effective in allowing residents ingress/egress to their driveways.

It has recently come to the Public Works Department's attention that similar conditions of very high parking use and encroachment on driveways has occurred on Green Street, between Busey Avenue and Coler Avenue. Staff concurs with the request and recommends that the Committee of the Whole by motion approve this additional parking pavement marking work to occur.

WRG:klf  
Attachment: map

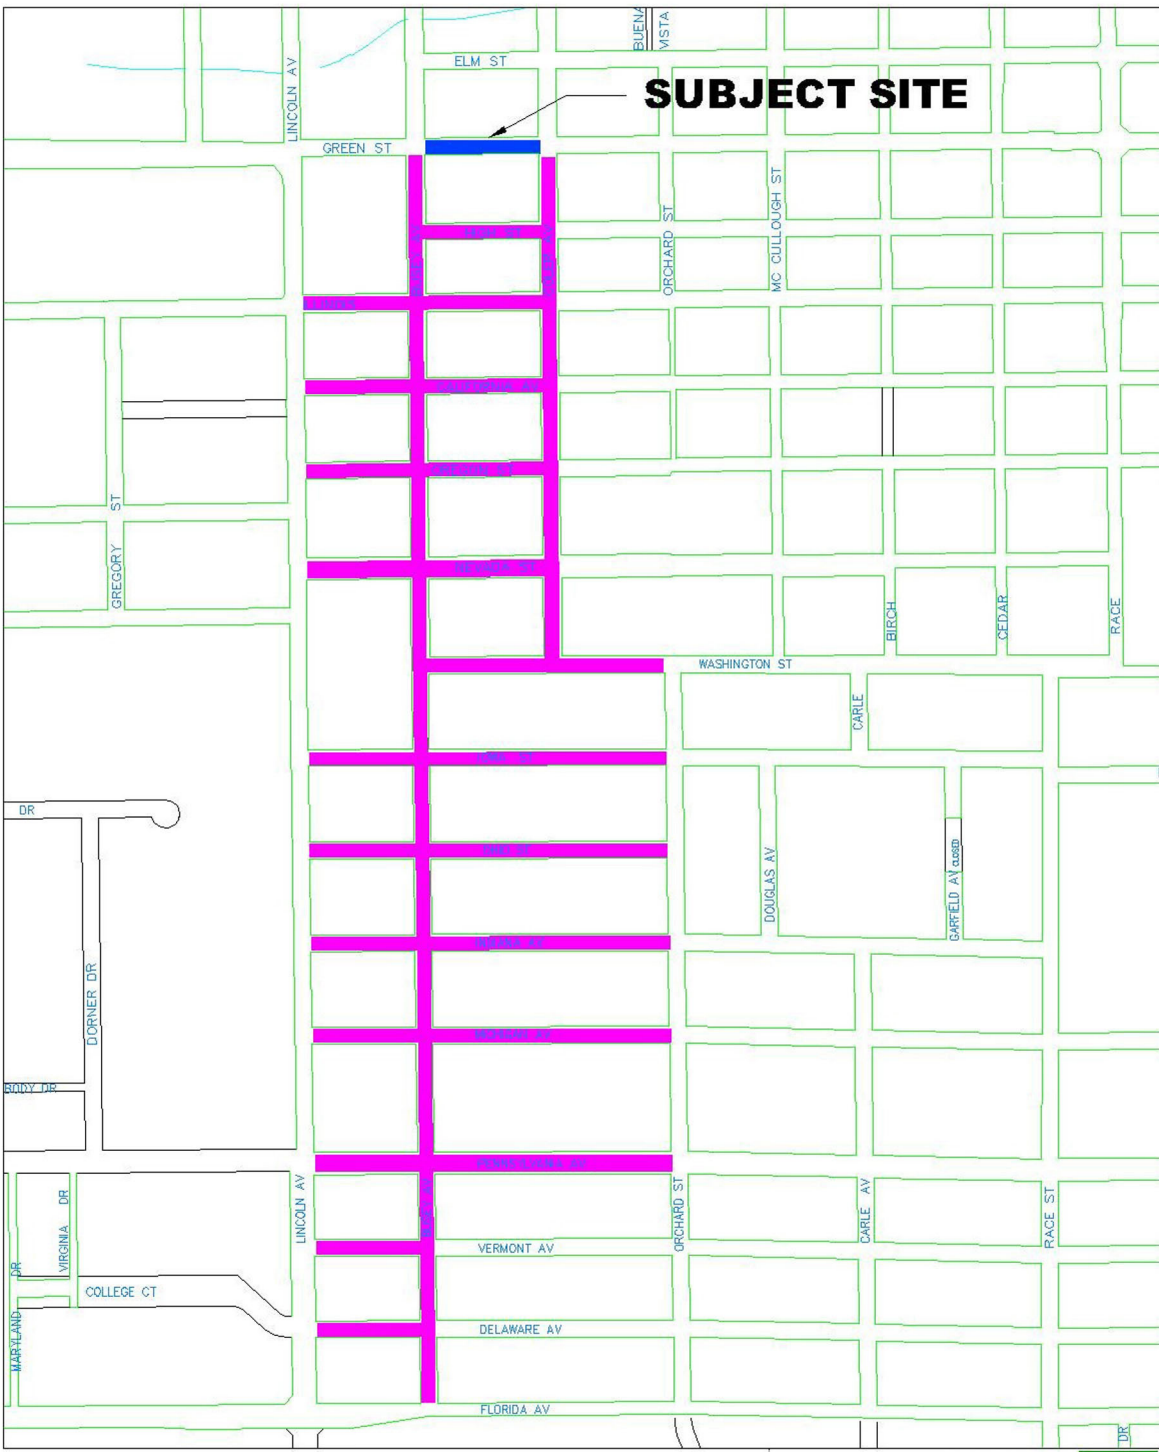

**SUBJECT SITE**

**PROPOSED GREEN STREET PARKING  
PAVEMENT MARKING**

City of Urbana  
Public Works Department  
Engineering Division  
Date: 07.17.2002 Drawn by: PLC

