



**CITY OF URBANA, ILLINOIS  
DEPARTMENT OF PUBLIC WORKS**

*ENGINEERING*

**MEMORANDUM**

**TO:** Mayor Laurel Prussing and Members of the City Council

**FROM:** William R. Gray, Public Works Director  
Craig E. Shonkwiler, Senior Civil Engineer

**DATE:** August 8, 2012

**RE:** Motor Fuel Tax Construction Resolution for  
Washington Street Resurfacing Project

Introduction

Attached is the proposed resolution and supporting documentation for the Washington Street Resurfacing Project Motor Fuel Tax (MFT) Construction Resolution to be considered at the Monday August 13, 2012 Committee of the Whole meeting. All proposed work is based upon needs identified in the Capital Improvement Plan.

The project consists of the resurfacing of Washington Street from Philo Road to just east of Dodson Drive. See attached map. The project specifically consists of the milling and resurfacing of the existing pavement surface, the installation of ADA sidewalk ramps at all intersection corners and the repair of curb and gutter at select locations. The project also consists of the reduction of the number of through vehicle lanes from four to two via a "road diet" along with the installation of bicycle lanes per the Urbana Bicycle Master Plan.

Fiscal Impact

The total cost of the project, including material testing services, is estimated at approximately \$1,200,000. The project costs will be paid with Motor Fuel Tax funds. The attached resolution requests use of Motor Fuel Tax monies to be appropriated in the amount of \$1,200,000 for the project.


Council Action

The City Council is asked to approve the attached Resolution for Improvement by Municipality Under the Illinois Highway Code in the amount of \$1,200,000.



# WASHINGTON STREET PROJECT MFT FUNDS

CITY OF URBANA  
CHAMPAIGN COUNTY, ILLINOIS  
SECTION NO. 12-00527-00-RS

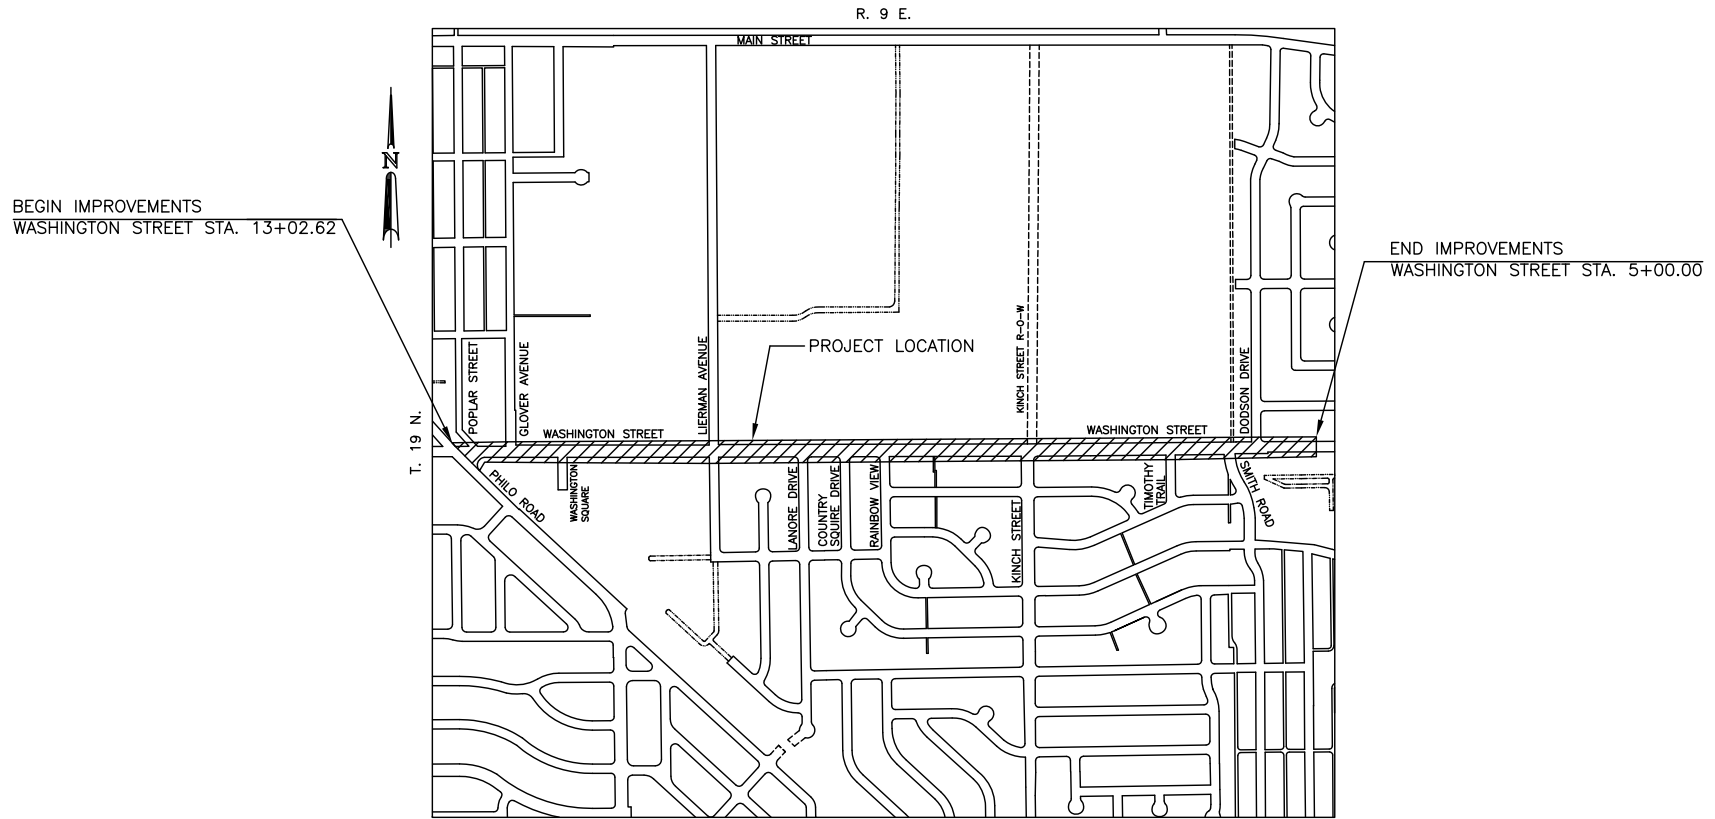

**LOCATION MAP**  
(NOT TO SCALE)

TOTAL LENGTH OF PROJECT = 5457.88 FEET = 1.03 MILES  
TOTAL LENGTH OF IMPROVEMENT = 5457.88 FEET = 1.03 MILES