

153

X

AN ORDINANCE ANNEXING CERTAIN TERRITORY
TO THE CITY OF URBANA, ILLINOIS.

W H E R E A S, it appears to the City Council of the City of Urbana, Illinois that a petition was filed with the City Clerk of the City of Urbana, Illinois on the ~~22nd~~^{10th} day of ~~XXXXXX~~ APRIL, A.D. 1961, requesting the annexation of the territory hereinafter described, which said petition was signed under oath by all of the owners of record of real estate and all of the electors residing in said territory, and

W H E R E A S, at least two-thirds of the aldermen are of the opinion that it would be for the best interests of the people of the City of Urbana, Illinois that said territory be annexed to and made a part of the City limits of said City.

THEREFORE, BE IT ORDAINED BY THE CITY COUNCIL OF THE CITY OF URBANA, ILLINOIS.


SECTION I. That the territory described as follows to-wit:

Lot Four (4) of University Downs, being a part of the Southwest Quarter (SW $\frac{1}{4}$) of the Northeast Quarter (NE $\frac{1}{4}$) and the North Half (N $\frac{1}{2}$) of the Northwest Quarter (NW $\frac{1}{4}$) of the Southeast Quarter (SE $\frac{1}{4}$) of Section 20, Township 19 North, Range 9 East of the Third Principal Meridian, situated in Champaign, County, Illinois,

be, and the same is hereby annexed to, and shall hereafter be a part of the City of Urbana, Illinois, and that the corporate limits of said City be, and the same shall be changed so as to include said territory within the corporate limits of said City.


SECTION II. The City Clerk of the City of Urbana, Illinois, shall record with the Recorder of Deeds of the County of Champaign, Illinois, a copy of this ordinance, together with an accurate map of the annexed territory.

Adopted by the City Council of the City of Urbana, Illinois, this ^{17th} ~~XXXX~~ day of April, A.D. 1961.

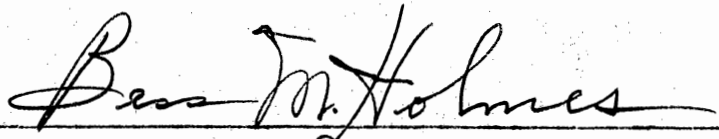

CITY CLERK

Approved by the Mayor this ^{17th} ~~XXXX~~ day of April, A.D. 1961.

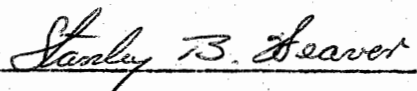

MAYOR

STATE OF ILLINOIS }
COUNTY OF CHAMPAIGN } SS.

I, BESS M. HOLMES, City Clerk of the City of Urbana, Illinois, and keeper of the records, files and seal of said City, do hereby certify that the foregoing is a true and exact copy of an ordinance entitled, "An Ordinance Annexing Certain Territory to the City of Urbana, Illinois", adopted by the City Council of the City of Urbana, Illinois, on the 17th day of April A. D. 1961, as shown on the records and files in my office remaining.

Given under my hand and seal of said City of Urbana, Illinois, this 18th day of April A. D. 1961.




Bess M. Holmes
CITY CLERK

w/ 6061-41

ANNEXATION PLAT OF

LOT 4 OF UNIVERSITY DOWNS, BEING A PART OF SW $\frac{1}{4}$ OF NE $\frac{1}{4}$ AND N $\frac{1}{2}$ OF NW $\frac{1}{4}$ OF SE $\frac{1}{4}$ OF SEC. 20, T19N, R.9 E. of 3RD P.M., SITUATED IN THE COUNTY OF CHAMPAIGN, STATE OF ILLINOIS

RACE STREET

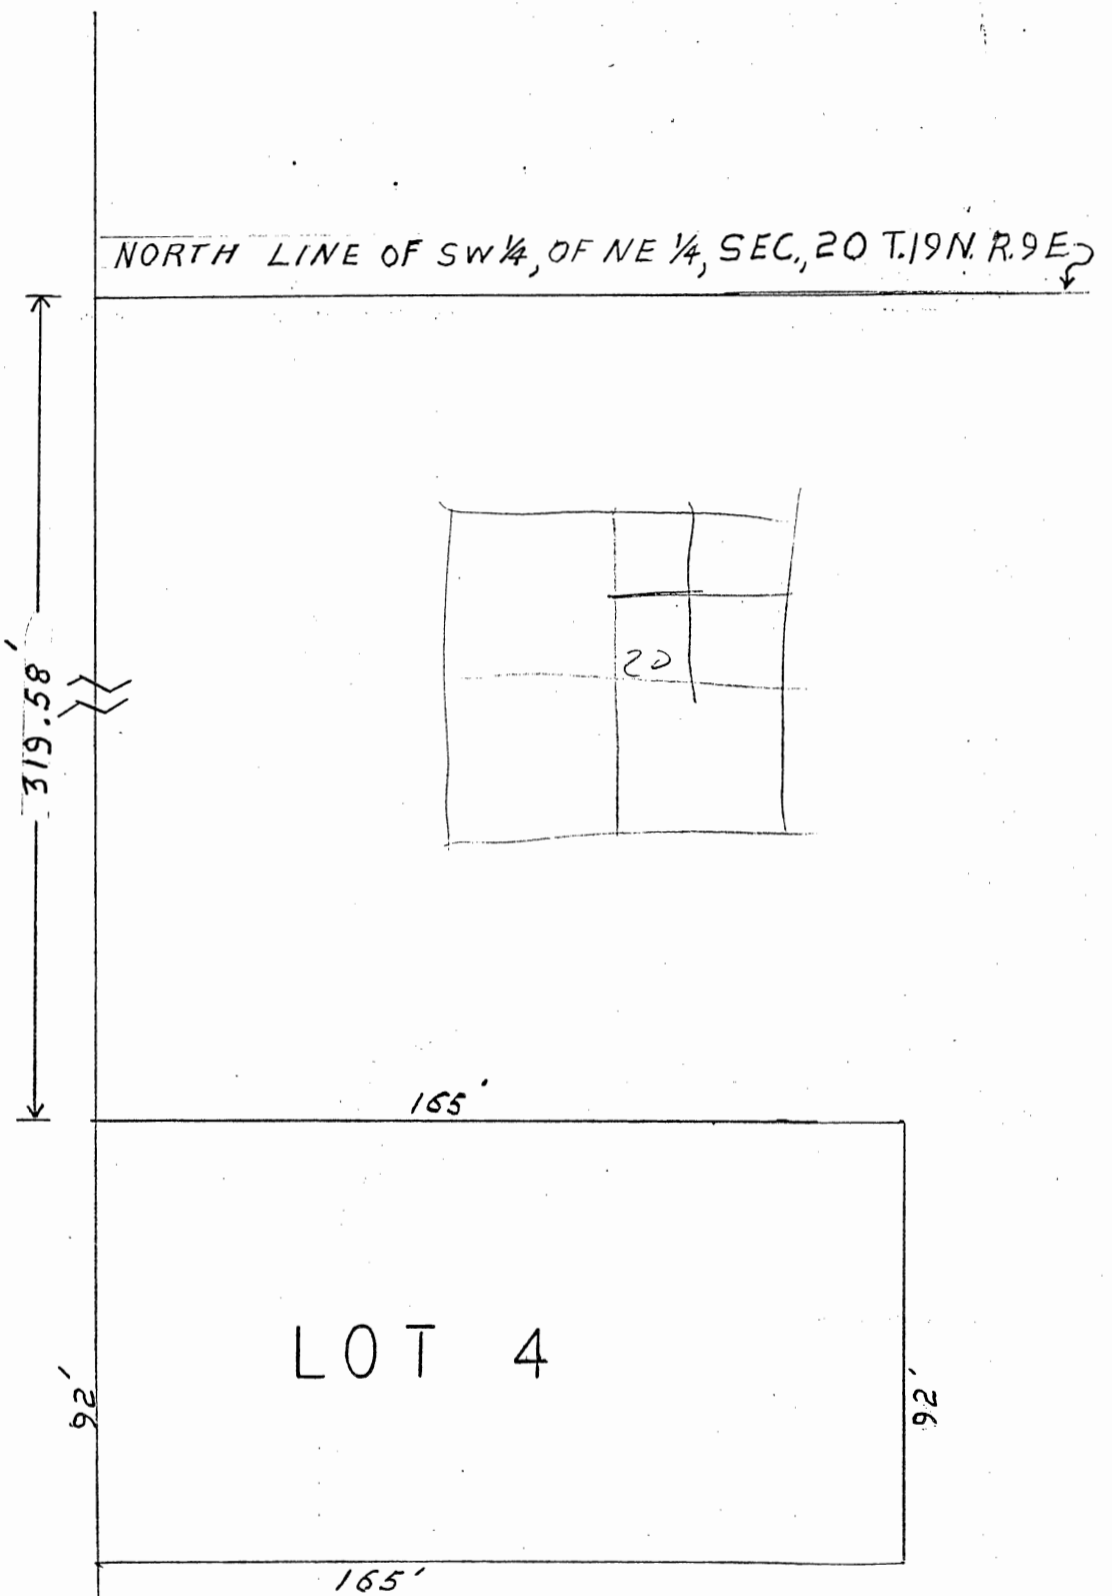

SCALE 1" = 40'

BY: M.H. KINCH
CITY ENGINEER
URBANA, ILL.

April 17, 1961

4-17-61