

171

6162-15
X

AN ORDINANCE ANNEXING CERTAIN TERRITORY
TO THE CITY OF URBANA, ILLINOIS

WHEREAS, it appears to the City Council of the City of Urbana, Illinois, that the following described territory is unoccupied by any persons, owners, or electors, except the same is dedicated by plats to the public for street purposes, and,

WHEREAS, it appears to the City Council of the City of Urbana, Illinois, that the following described real estate is contiguous with the City of Urbana, and not within said City or any municipality, and,

WHEREAS, at least two-thirds of the aldermen are of the opinion that it would be for the best interests of the people of the City of Urbana, Illinois, that said territory be annexed to and made a part of the City limits of said City.

THEREFORE, BE IT ORDAINED BY THE CITY COUNCIL OF THE CITY OF URBANA, ILLINOIS.


SECTION I. That the territory described as follows, to-wit:

Sunnycrest Court east; and Sunnycrest Drive (Avenue "H"); all situated in the County of Champaign and the State of Illinois; as shown in the plats in the office of the Recorder of Champaign County, Illinois, and as shown on the plats of Sunnycrest, Inc., Subdivisions.

be, and the same is hereby annexed to, and shall hereafter be a part of the City of Urbana, Illinois, and that the corporate limits of said City be, and the same shall be changed so as to include said territory within the corporate limits of said City.


SECTION II. The City Clerk of the City of Urbana, Illinois, shall record with the Recorders of Deeds of the County of Champaign, Illinois, a copy of this ordinance, together with an accurate map of the annexed territory.

Adopted by the City Council of the City of Urbana, Illinois, this 17th day of July, 1961.

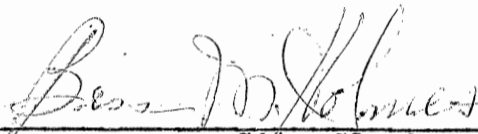

City Clerk

Approved by the Mayor this 17th day of
July, 1961.




Mayor

W/6162-15

ANNEXATION PLAT OF

SUNNCREST COURT (EAST) AND SUNNYCREST DRIVE (AVE. "H") ALL
SITUATED IN THE COUNTY OF CHAMPAIGN, STATE OF ILLINOIS.

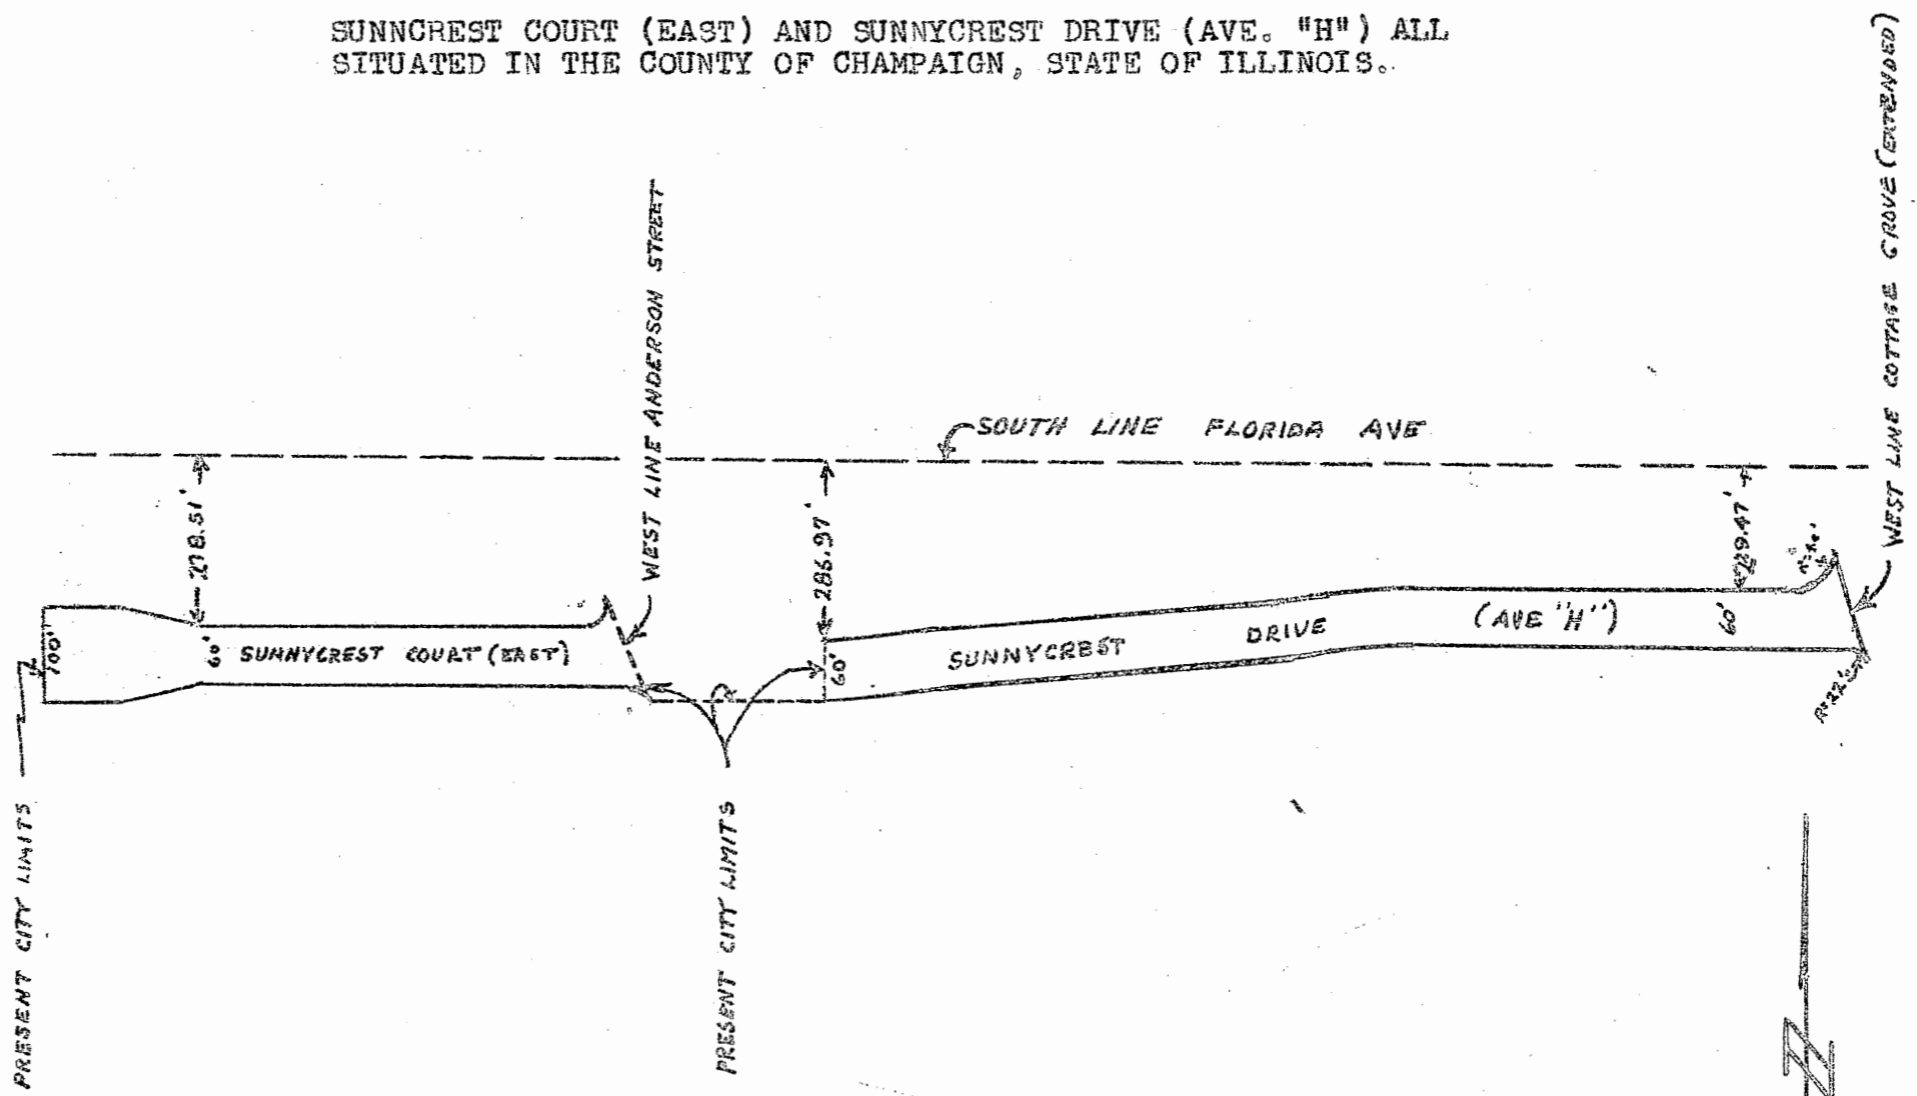

BY: M. H. KINCH
CITY ENGINEER
URBANA, ILLINOIS
JULY 20, 1961

SCALE 1" = 200'

STATE OF ILLINOIS)
COUNTY OF CHAMPAIGN) SS.

I, BESS M. HOLMES, City Clerk of the City of Urbana, Illinois, and keeper of the records, files and seal of said City, do hereby certify that the foregoing is a true and exact copy of an ordinance entitled, "An Ordinance Annexing Certain Territory to the City of Urbana, Illinois", adopted by the City Council of the City of Urbana, Illinois, on the 17th day of July A. D. 1961, as shown on the records and files in my office remaining.

Given under my hand and seal of said City of Urbana, Illinois, this 18th day of July A. D. 1961.



Bess M. Holmes

CITY CLERK