

AN ORDINANCE ANNEXING CERTAIN TERRITORY TO THE
CITY OF URBANA, ILLINOIS

WHEREAS, it appears to the City Council of the City of Urbana, Illinois,
that:

Scottswood Drive from the South Line of Main Street to
the South line of Lot 4 extended, in Scottswood Sub-
Division located in the East Half of the Southwest
Quarter of Section 15, Township 19 North, Range 9 East,
of the Third Principal Meridian, situated in the County
of Champaign, and the State of Illinois;

is contiguous to the City of Urbana, Illinois, and is dedicated and used for
street and highway purposes, in accordance with the laws and statutes of the
State of Illinois and under the jurisdiction of the Township of Urbana Highway
Department, and not within any other municipality, and,

WHEREAS, at least two-thirds of the aldermen are of the opinion that
it would be for the best interests of the people of Urbana, Illinois, that said
territory be annexed to and made a part of said City.

THEREFORE, BE IT ORDAINED BY THE CITY COUNCIL OF THE CITY OF URBANA,
ILLINOIS:

SECTION I. That the territory, a portion of Scottswood Drive, as
described aforesaid, be and the same is hereby annexed to, and shall hereafter be
a part of the City of Urbana, Illinois, and that the corporate limits of said
City be, and the same shall be changed so as to include said territory within
the corporate limits of said City.

SECTION II. The City Clerk of the City of Urbana, Illinois, shall
record with the Recorder of Deeds of the County of Champaign, Illinois,
a copy of this ordinance, together with an accurate map of the annexed territory.

ADOPTED by the City Council of the City of Urbana, Illinois, this
5th day of July A. D. 1966.

Duane Eckert
CITY CLERK


APPROVED by the Mayor this 5th day of July A. D. 1966.

Stanley B. Beaver
MAYOR

STATE OF ILLINOIS)
) SS.
COUNTY OF CHAMPAIGN)

I, DUANE ECKERTY, City Clerk of the City of Urbana, Illinois, and keeper of the records, files and seal of said City, do hereby certify that the foregoing is a true and exact copy of an ordinance entitled "An Ordinance Annexing Certain Territory to the City of Urbana, Illinois," adopted by the City Council of the City of Urbana, Illinois on the 5th day of July, 1966, as shown in the records and files in my office remaining.


Given under my hand and seal of said City of Urbana, Illinois, this 6th day of July, 1966.

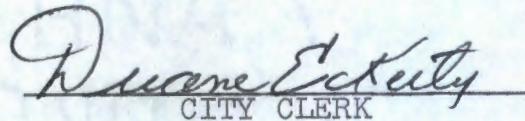
CITY CLERK



PLAT OF TERRITORY ANNEXATION
TO THE CITY OF URBANA, ILLINOIS

LOTS 1, 2, 3, AND 4 AND SCOTTSWOOD DRIVE FROM THE SOUTH LINE OF MAIN STREET TO THE SOUTH LINE OF LOT 4 EXTENDED, IN SCOTTSWOOD SUBDIVISION, LOCATED IN THE EAST HALF OF THE SOUTHWEST QUARTER OF SECTION 15, TOWNSHIP 19 NORTH, RANGE 9 EAST OF THE THIRD PRINCIPAL MERIDIAN, CHAMPAIGN COUNTY, STATE OF ILLINOIS.

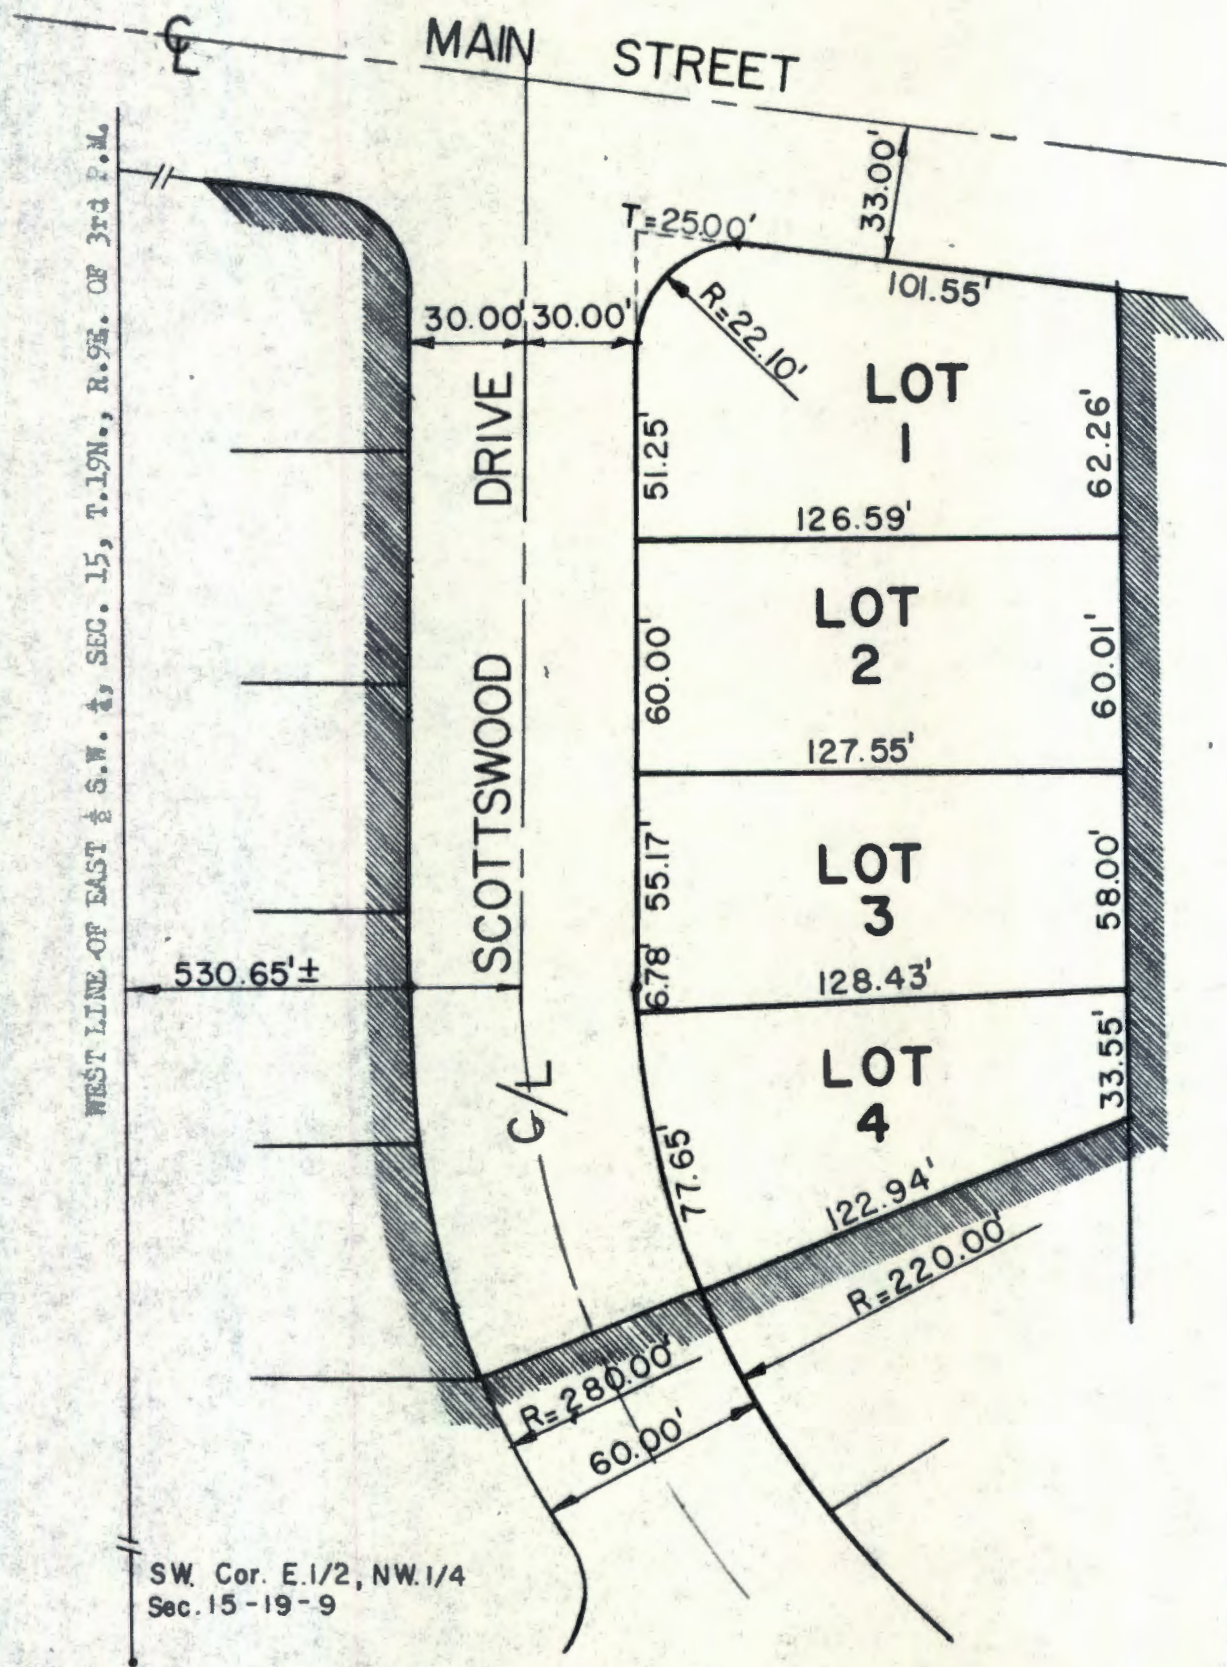

SW. Cor. E.1/2, NW.1/4
Sec. 15-19-9

C. W. FREEMAN
CITY ENGINEER
URBANA, ILLINOIS

JULY 5, 1966



SCALE 1" = 50'