

X

AN ORDINANCE ANNEXING CERTAIN TERRITORY
TO THE CITY OF URBANA, ILLINOIS

WHEREAS, it appears to the City Council of the City of Urbana, Illinois, that the following described territory is contiguous to the City of Urbana, Illinois, and that said territory is dedicated to the public for street and highway purposes, and no part of such territory is within any other municipality, and,

WHEREAS, at least two-thirds of the aldermen are of the opinion that it would be for the best interests of the people of the City of Urbana, Illinois, that said territory be annexed to and made a part of the City Limits of said City.

THEREFORE, BE IT ORDAINED BY THE CITY COUNCIL OF THE CITY OF URBANA, ILLINOIS.

SECTION I. That the territory described as follows to-wit:

Rainbow View Drive from the South line of East Washington Street in the City of Urbana, Illinois, extended East, to the South line of Hunter Street extended East, situated in the County of Champaign, and State of Illinois,

be, and the same is hereby annexed to, and shall hereafter be a part of the City of Urbana, Illinois, and that the corporate limits of said City be, and the same shall be changed so as to include said territory within the corporate limits of said City.

SECTION II. The City Clerk of the City of Urbana, Illinois, shall record with the Recorder of Deeds of the County of Champaign, Illinois, a copy of this ordinance, together with an accurate map of the annexed territory.

ADOPTED by the City Council of the City of Urbana, Illinois, this 18th day of September, 1961.

Bess M. Holmes
City Clerk

APPROVED by the Mayor this 18th day of September, 1961.


Stanley B. Weaver
Mayor

9-20-61
W/6162-31

ANNEXATION PLAT OF

CERTAIN STREETS AND CERTAIN LOTS OF COUNTRY SQUIRES
ESTATES II SPECIATION TO THE COUNTY OF
CHAMPAIGN, ILLINOIS, SITUATED IN THE COUNTY OF
CHAMPAIGN, STATE OF ILLINOIS.

E. WASHINGTON STREET

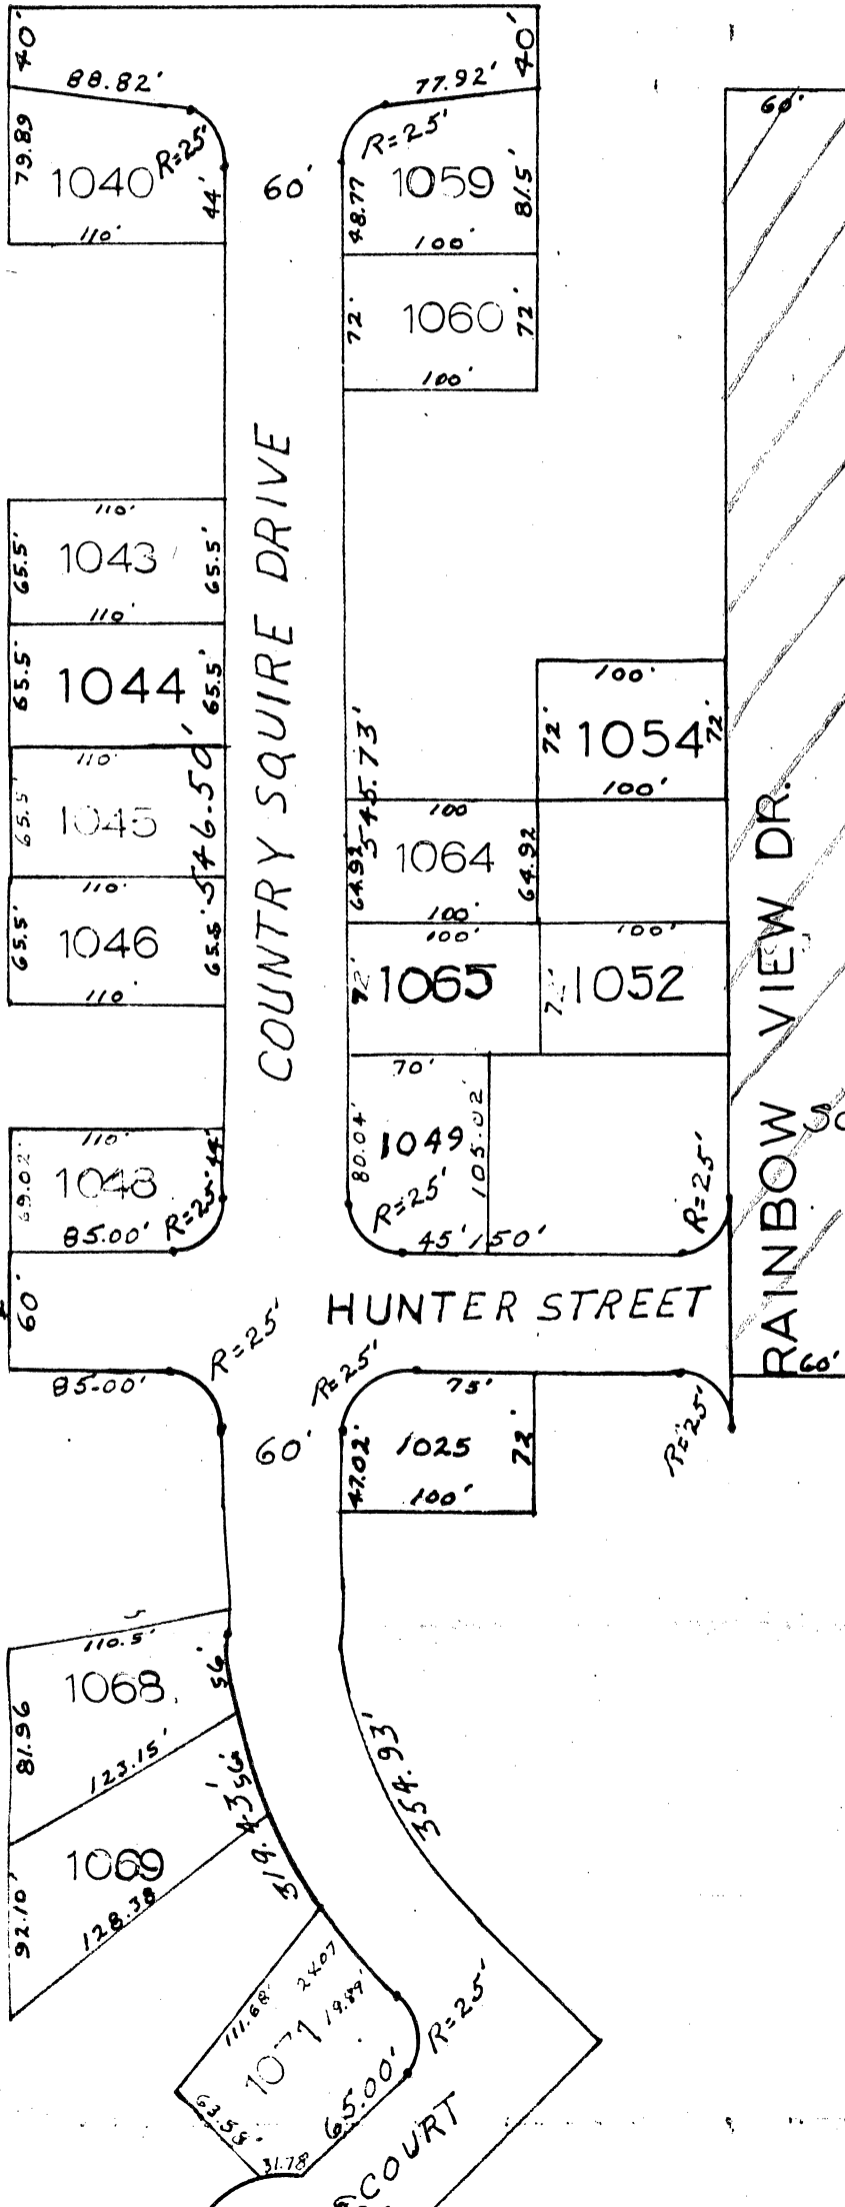


PRESENT CITY LIMITS

SCALE - 1" = 100'



E. WASHINGTON STREET

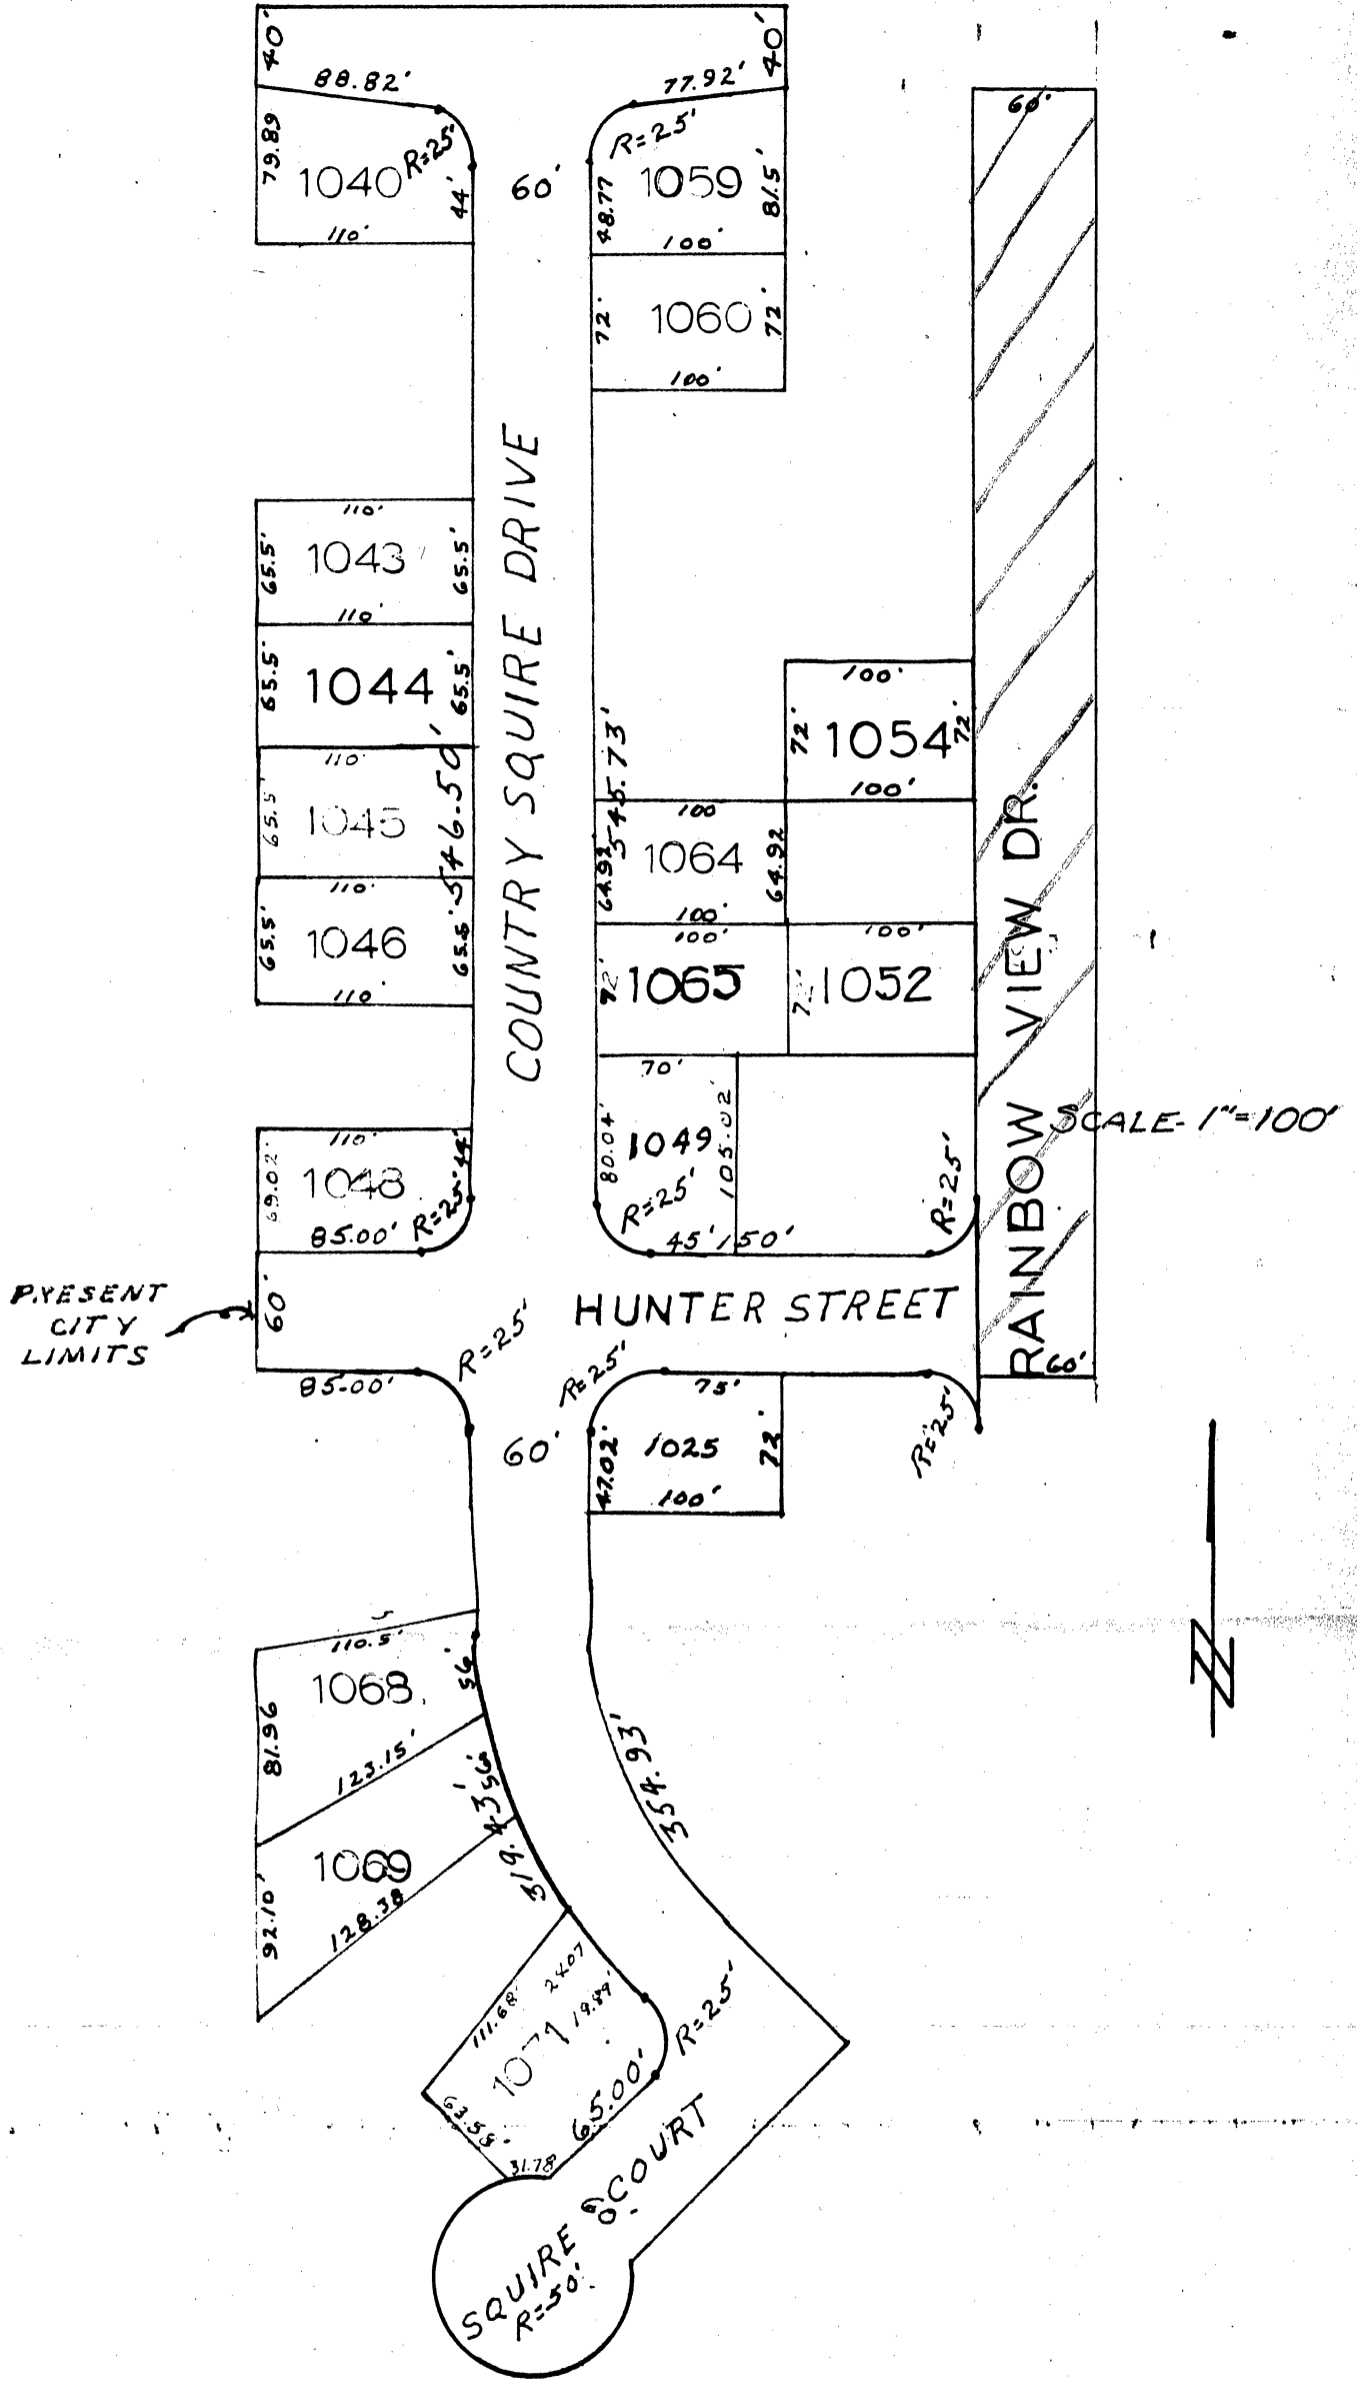

BY: W. T. KINCH
CITY ENGINEER
CHICAGO, ILLINOIS

SEPTEMBER 20, 1941