

203
6162-47

AN ORDINANCE ANNEXING CERTAIN TERRITORY
TO THE CITY OF URBANA, ILLINOIS

WHEREAS, it appears to the City Council of the City of Urbana, Illinois, that a petition was filed with the City Clerk of the City of Urbana, Illinois on the 30th day of November, A.D. 1961, requesting the annexation of the territory hereinafter described, which said petition was signed under oath by all of the owners of record of real estate and all of the electors residing in said territory, and,

WHEREAS, at least two-thirds of the aldermen are of the opinion that it would be for the best interests of the people of the City of Urbana, Illinois that said territory be annexed to and made a part of the City Limits of said City.

THEREFORE, BE IT ORDAINED BY THE CITY COUNCIL OF THE CITY OF URBANA, ILLINOIS.

SECTION I. That the territory described as follows to-wit:

Lot Number Five (5) of Timber Hills Subdivision, situated in the Northeast Quarter ($NE\frac{1}{4}$) of the Southeast Quarter ($SE\frac{1}{4}$) of Section Five (5), Township 19 North, Range Nine East of the Third Principal Meridian, and, situated in the County of Champaign, and State of Illinois.

be, and the same is hereby annexed to, and shall hereafter be a part of the City of Urbana, Illinois, and that the corporate limits of said City be, and the same shall be changed so as to include said territory within the corporate limits of said City.

SECTION II. The City Clerk of the City of Urbana, Illinois, shall record with the Recorder of Deeds of the County of Champaign, Illinois, a copy of this ordinance, together with an accurate map of the annexed territory.

Adopted by the City Council of the City of Urbana, Illinois, this 4th day of December, ~~November~~, A.D. 1961.


Bess M. Holmes
CITY CLERK

Approved by the Mayor this 4th day of December, ~~November~~, A.D. 1961.

Stanley B. Heavort
MAYOR

ANNEXATION PLAT OF

LOT NO. 5 OF TIMBER HILLS SUBDIVISION TO THE COUNTY OF CHAMPAIGN, ILLINOIS, SITUATED IN THE COUNTY OF CHAMPAIGN, STATE OF ILLINOIS.

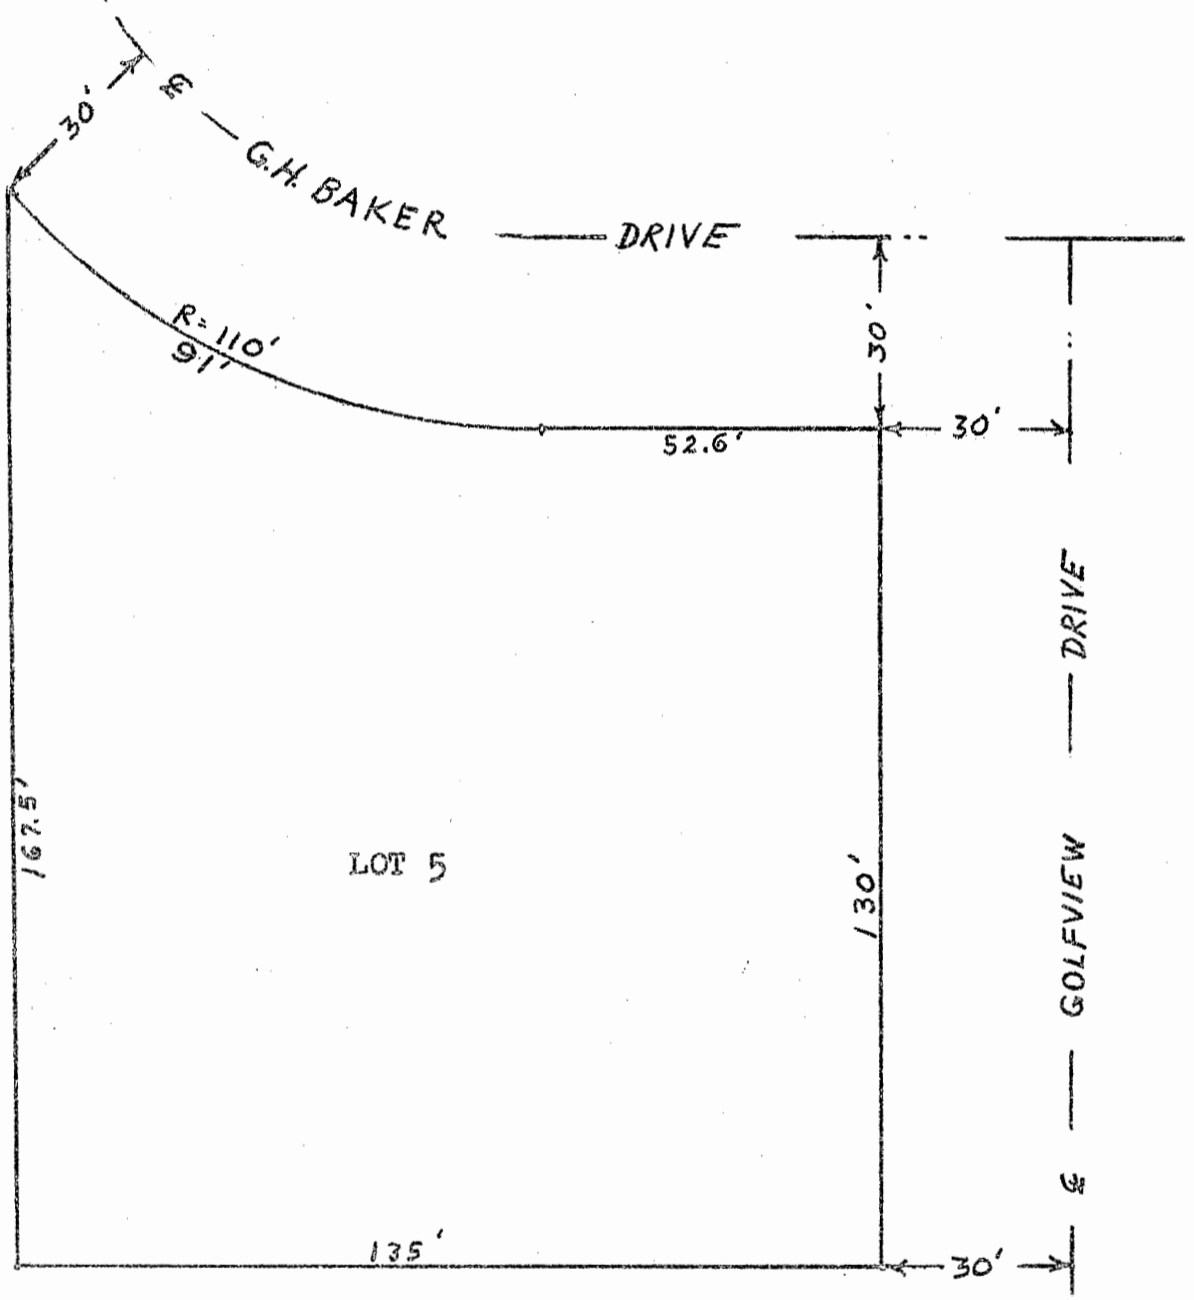

BY: M. H. KINCH
 CITY ENGINEER
 URBANA, ILLINOIS
 DECEMBER 6, 1961




SCALE 1"=30'

STATE OF ILLINOIS }
COUNTY OF CHAMPAIGN }

SS.

I, BESS M. HOLMES, City Clerk of the City of Urbana, Illinois, and keeper of the records, files and seal of said City, do hereby certify that the foregoing is a true and exact copy of an ordinance entitled, "An Ordinance Annexing Certain Territory to the City of Urbana, Illinois", adopted by the City Council of the City of Urbana, Illinois, on the 4th day of December A. D. 1961, as shown on the records and files in my office remaining.

Given under my hand and seal of said City of Urbana, Illinois, this 5th day of December A. D. 1961.



Bess M. Holmes

CITY CLERK